




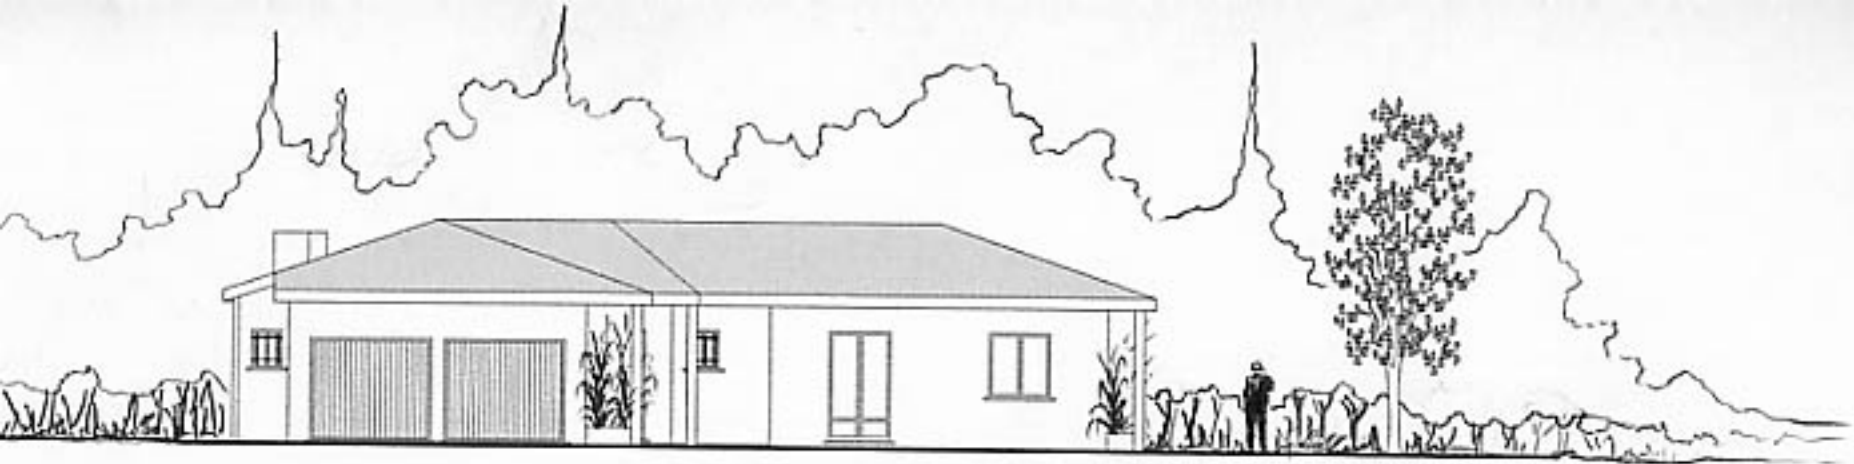


FACADE EST

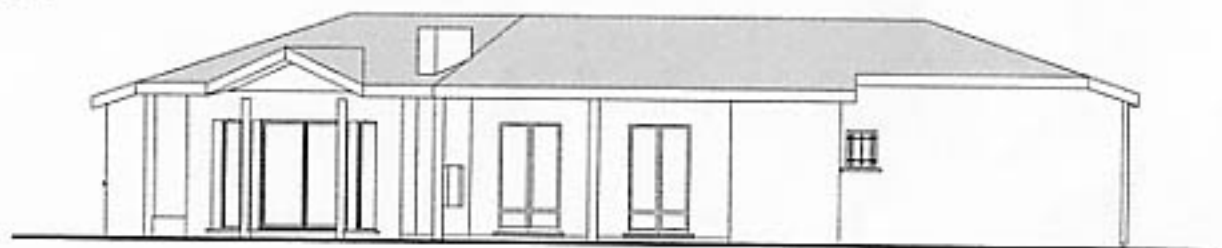

FACADE SUD

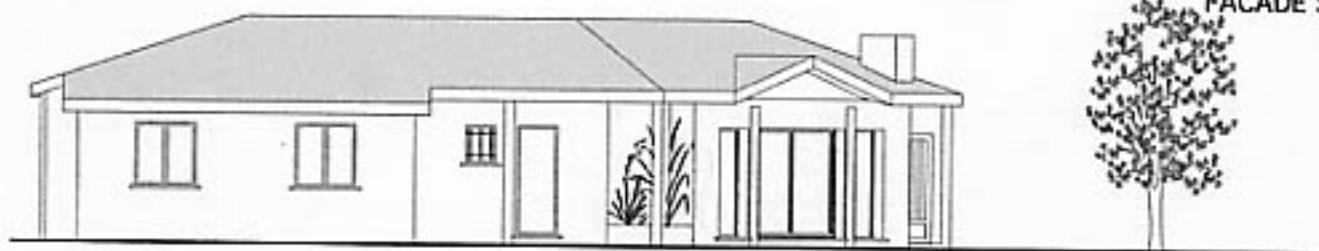

FACADE OUEST

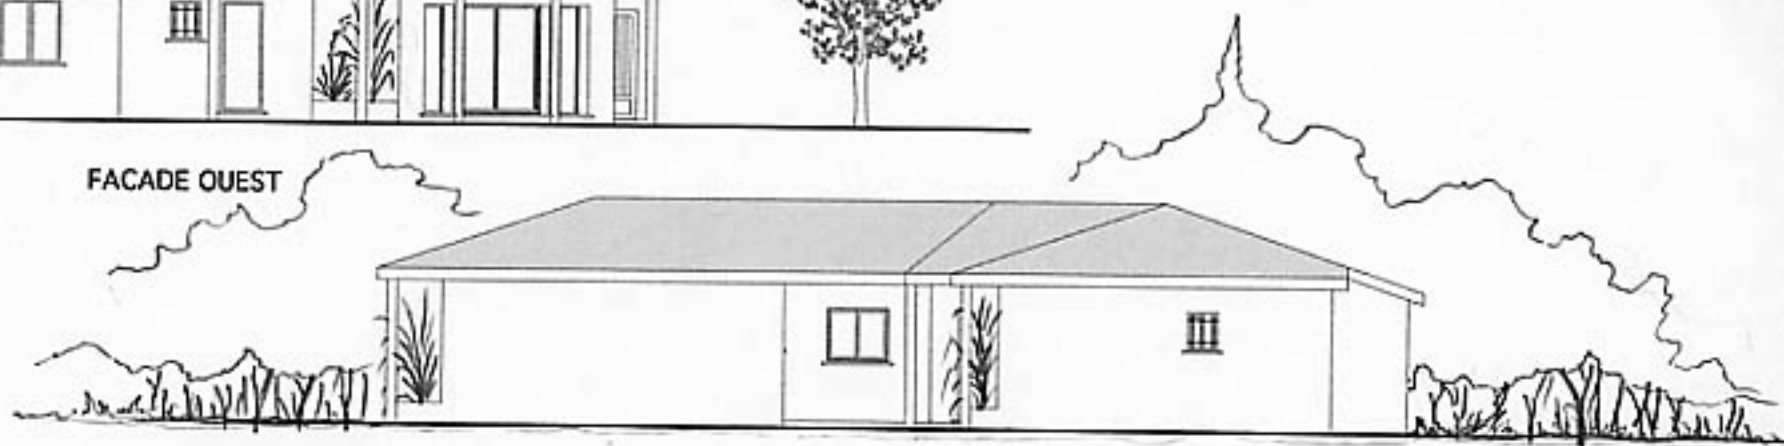

FACADE NORD

